



DETAIL 1

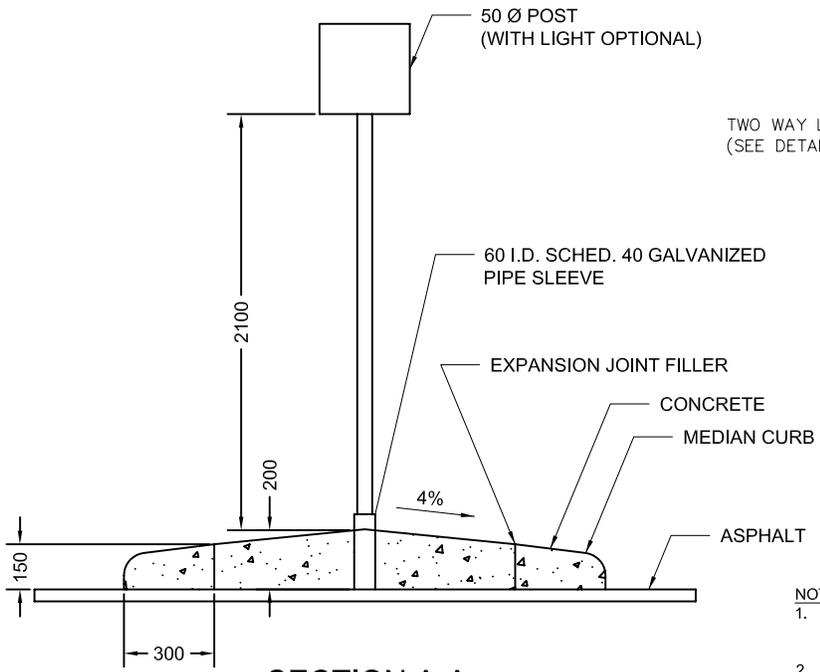

SECTION A-A

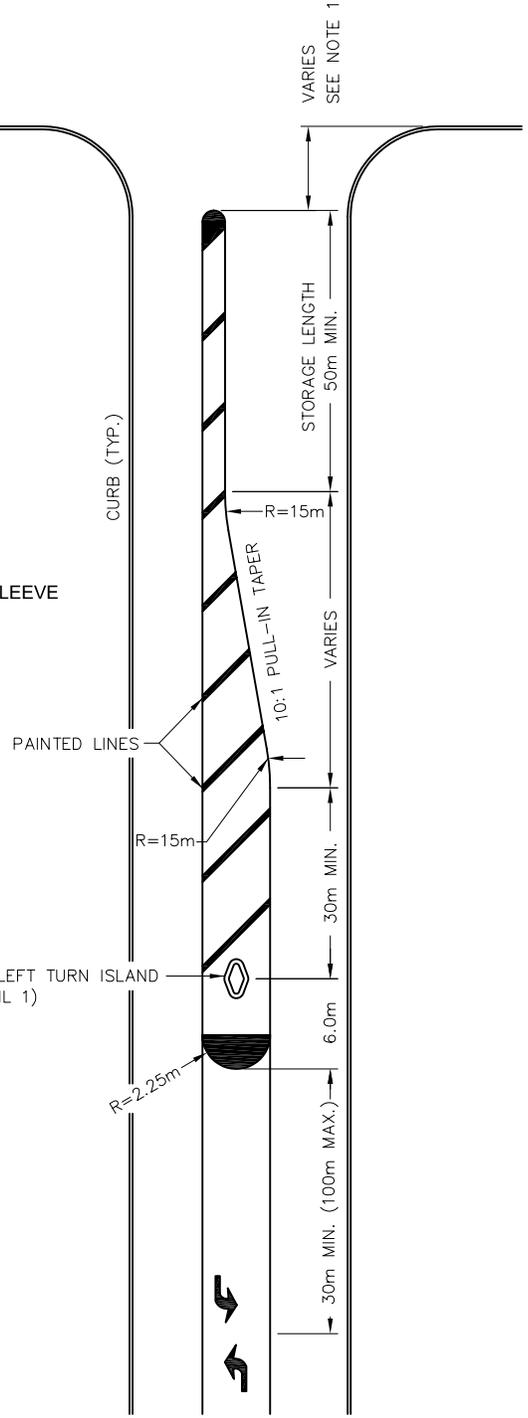

- NOTES**
1. SHALL ACCOMMODATE TURNING RADIUS FOR WB 17 DESIGN VEHICLES UNLESS OTHERWISE REQUIRED BY THE CITY ENGINEER.
 2. ALL DIMENSIONS IN MILLIMETRES UNLESS OTHERWISE NOTED.



**City of
Revelstoke**

Title:
**LEFT TURN LANE (PAINTED) AND
TWO -WAY LEFT TURN LANE**

Standard Detail Drawings

Date: **JUNE 2007**

COR-R10