





City of
Revelstoke

COLLECTOR - MINOR-DEVELOPMENT ONE SIDE
STANDARD DETAIL DRAWINGS

Date: JUNE 2007

COR-H6

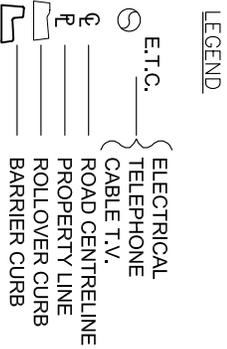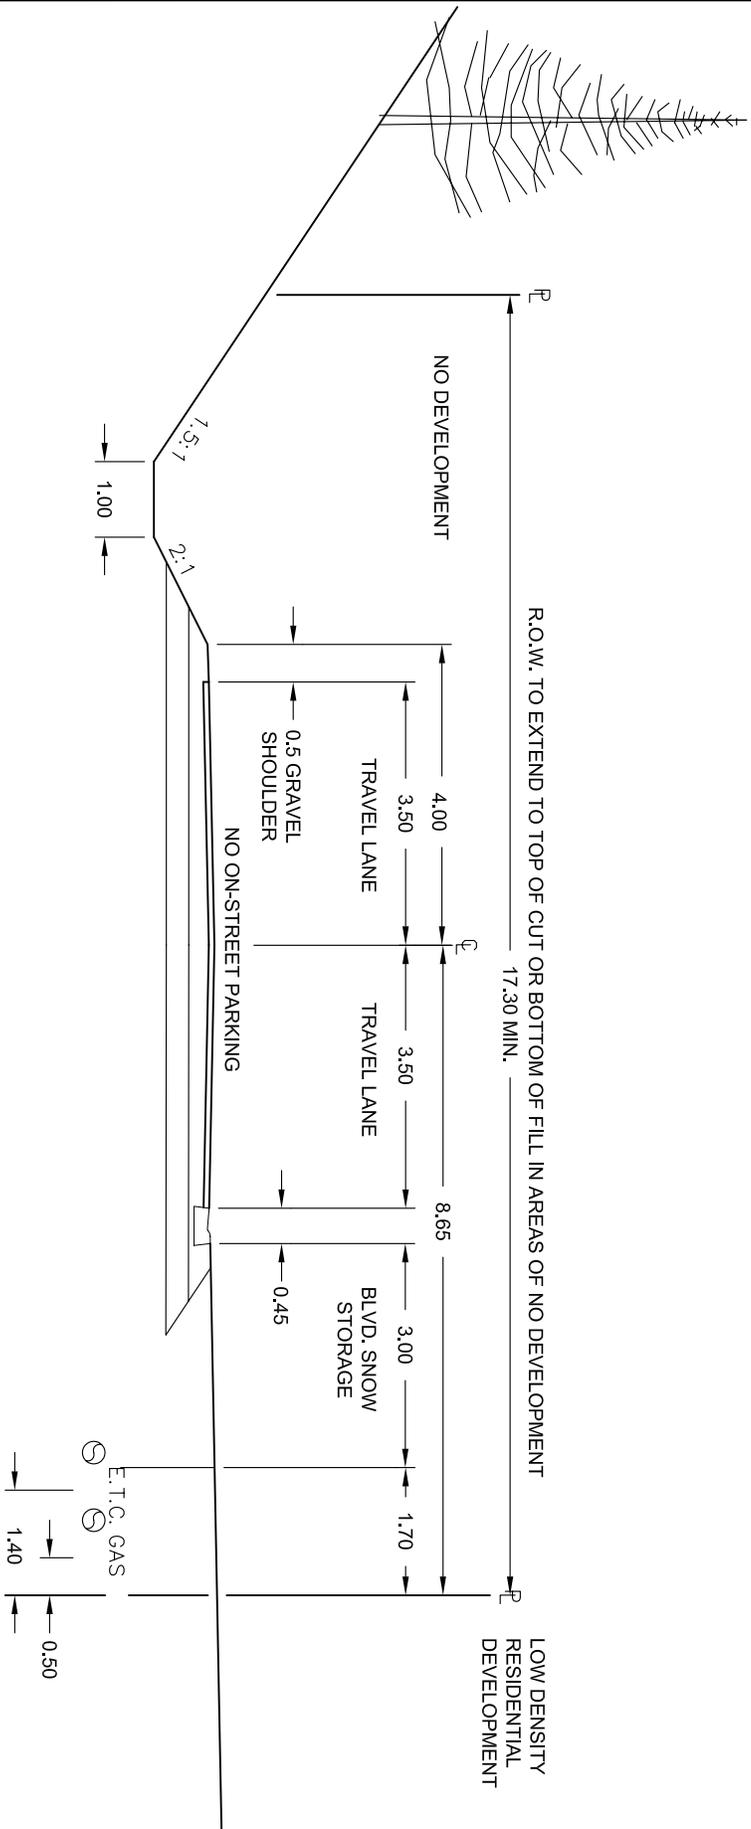

- NOTES**
1. THE CITY ENGINEER MAY REQUIRE SPECIAL PROVISIONS FOR CUT AND FILL SLOPES
 2. ALL UTILITIES SHALL BE INSTALLED TO ACCOMMODATE ULTIMATE ROAD AND DRIVEWAY LOCATIONS
 3. ALL DIMENSIONS IN METRES UNLESS OTHERWISE NOTED.