





**City of  
Revelstoke**

**LOCAL - MAJOR - DEVELOPMENT TWO SIDES  
STANDARD DETAIL DRAWINGS**

Date: **JUNE 2007**

**COR-H7**

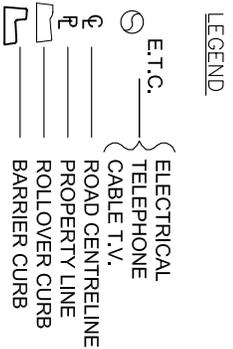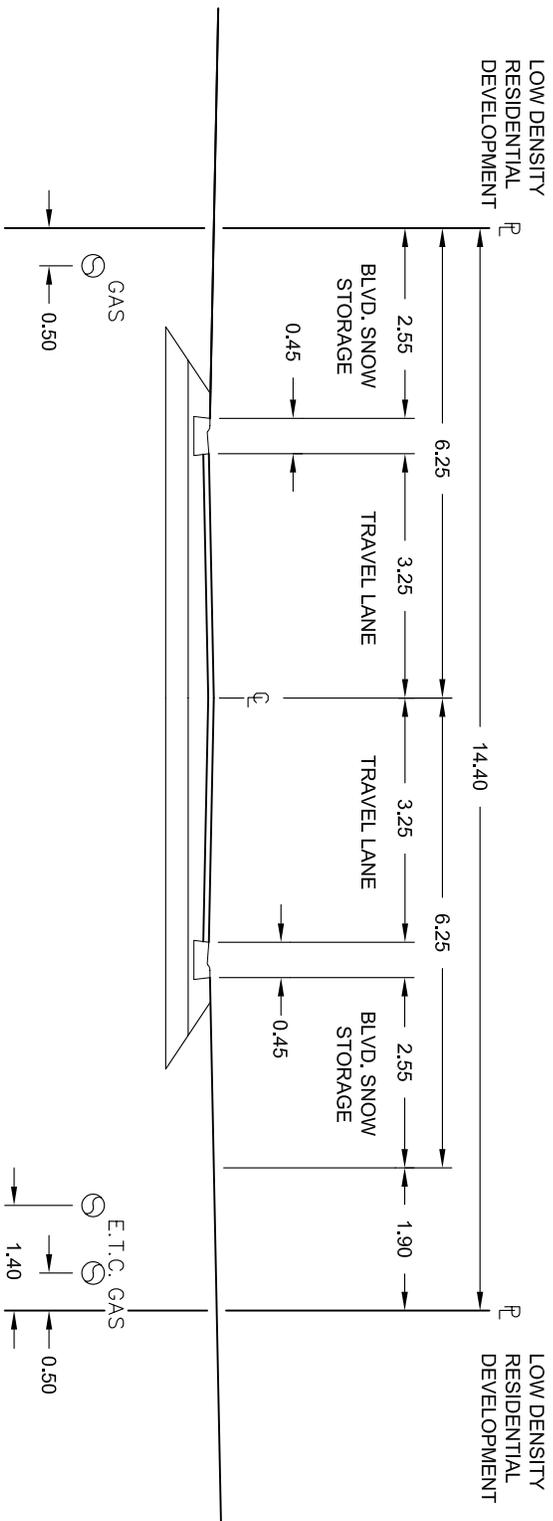

- NOTES**
1. THE CITY ENGINEER MAY REQUIRE SPECIAL PROVISIONS FOR CUT AND FILL SLOPES
  2. ALL UTILITIES SHALL BE INSTALLED TO ACCOMMODATE ULTIMATE ROAD AND DRIVEWAY LOCATIONS
  3. ALL DIMENSIONS IN METRES UNLESS OTHERWISE NOTED.