




City of  
Revelstoke

ARTERIAL - 4 LANE - 30m R.O.W. - ULTIMATE  
STANDARD DETAIL DRAWINGS

Date: JUNE 2007

COR-R7

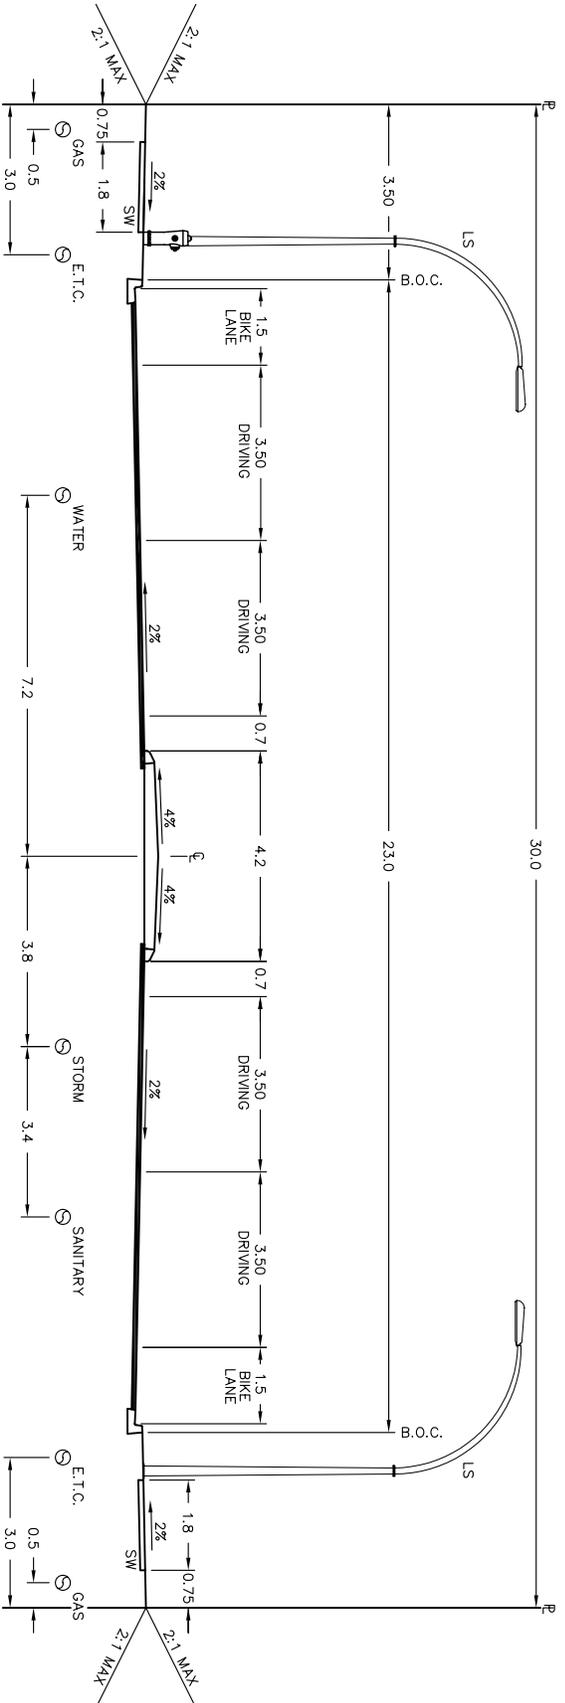

- LEGEND**
- ⊖ E.T.C. { ELECTRICAL
  - ⊖ TELEPHONE
  - ⊖ CABLE T.V.
  - ⊖ ROAD CENTRELINE
  - ⊖ PROPERTY LINE
  - ⊖ B.O.C. { BACK OF CURB
  - ⊖ SW { SIDEWALK
  - ⊖ CB { CATCH BASIN
  - ⊖ LS { LAMP STANDARD

- NOTES**
1. THE CITY ENGINEER MAY REQUIRE SPECIAL PROVISIONS FOR CUT AND FILL SLOPES.
  2. ALL UTILITIES SHALL BE INSTALLED TO ACCOMMODATE ULTIMATE ROAD AND DRIVEWAY LOCATIONS.
  3. BETWEEN SIDEWALK AND PROPERTY LINE SLOPE MAY VARY FROM +/- 2% TO +/- 5% TO SUIT GRADING OF LAND.
  4. ALL DIMENSIONS IN METRES UNLESS OTHERWISE NOTED.