



DETAIL A

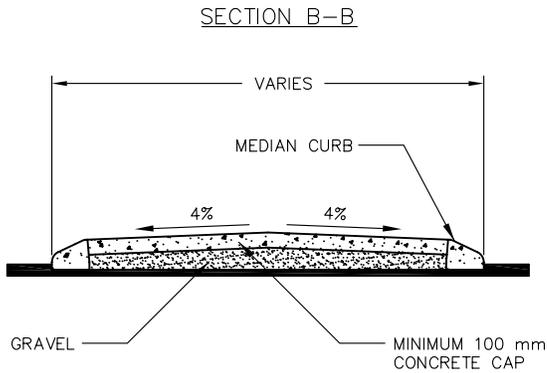

SECTION B-B

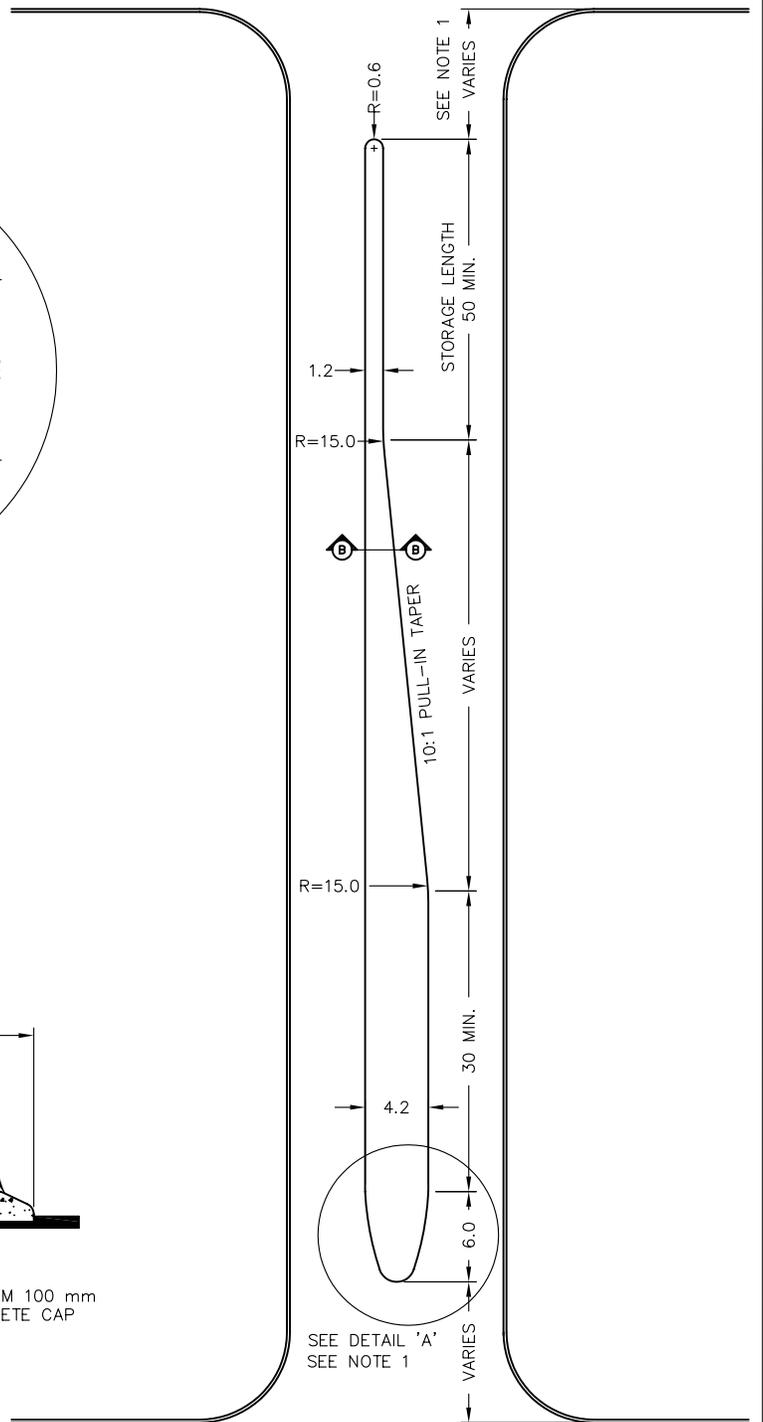

NOTES

1. SHALL ACCOMMODATE TURNING RADIUS FOR WB 17 DESIGN VEHICLES UNLESS OTHERWISE REQUIRED BY THE CITY ENGINEER.
2. ALL DIMENSIONS IN METRES UNLESS OTHERWISE NOTED.



**City of
Revelstoke**

Title:

LEFT TURN LANE (RAISED MEDIAN)

STANDARD DETAIL DRAWINGS

JUNE 2007

DWG No. COR-R9