




**City of
Revelstoke**

**COLLECTOR - MINOR - BETWEEN DEVELOPMENTS
STANDARD DETAIL DRAWINGS**

Date: **JUNE 2007**

COR-H4

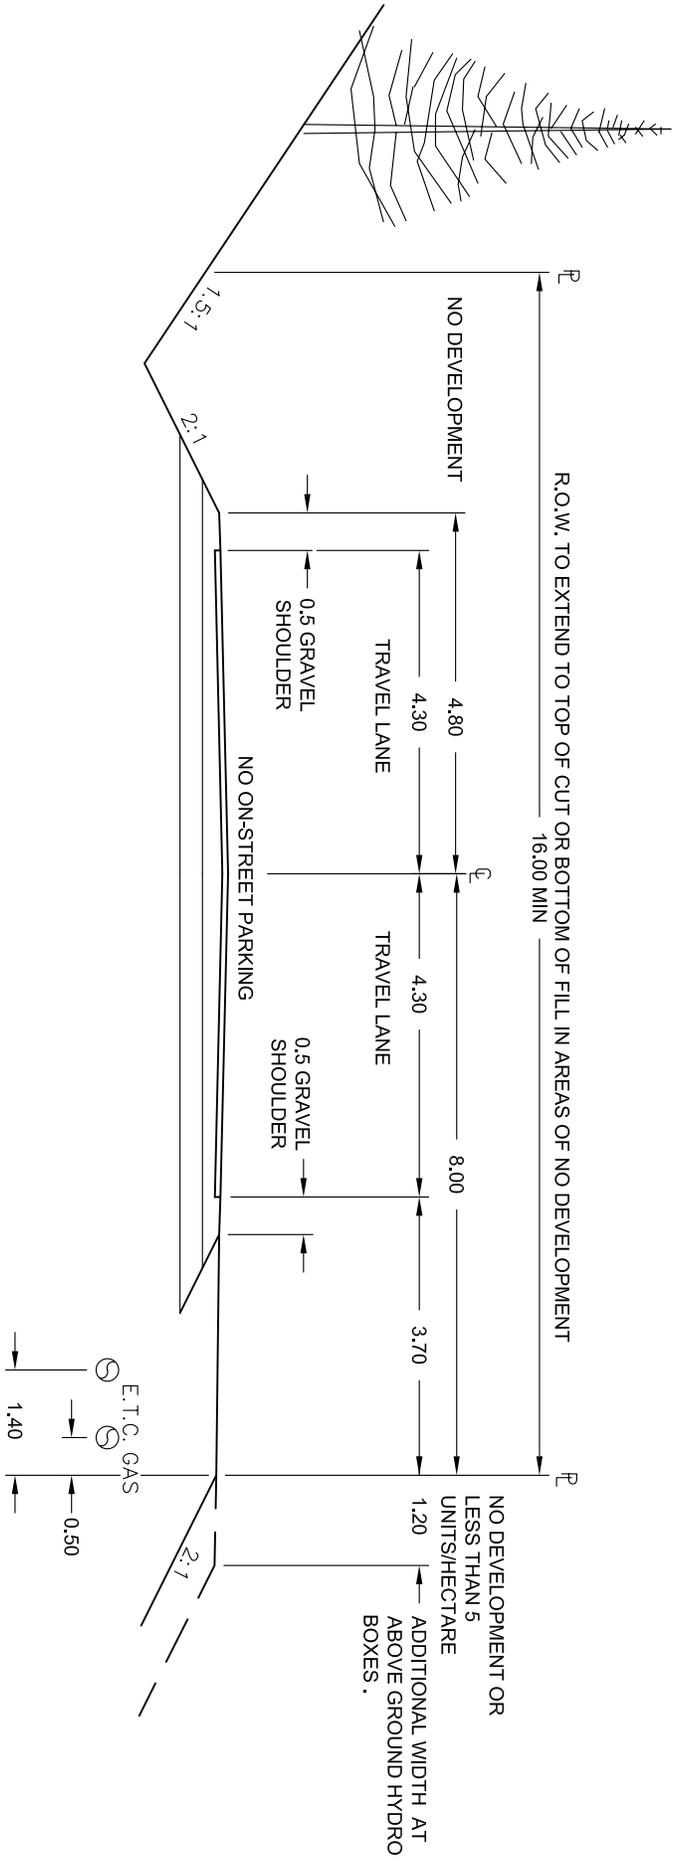

- LEGEND**
- ⊖ E.T.C. { ELECTRICAL
 - ⊖ TELEPHONE
 - ⊖ CABLE T.V.
 - ⊖ ROAD CENTRELINE
 - ⊖ PROPERTY LINE
 - ⊖ ROLLOVER CURB
 - ⊖ BARRIER CURB

- NOTES**
1. THE CITY ENGINEER MAY REQUIRE SPECIAL PROVISIONS FOR CUT AND FILL SLOPES
 2. ALL UTILITIES SHALL BE INSTALLED TO ACCOMMODATE ULTIMATE ROAD AND DRIVEWAY LOCATIONS
 3. ALL DIMENSIONS IN METRES UNLESS OTHERWISE NOTED.