




City of  
Revelstoke

COLLECTOR-MINOR-DEVELOPMENT TWO SIDES  
STANDARD DETAIL DRAWINGS

Date: JUNE 2007

COR-H5

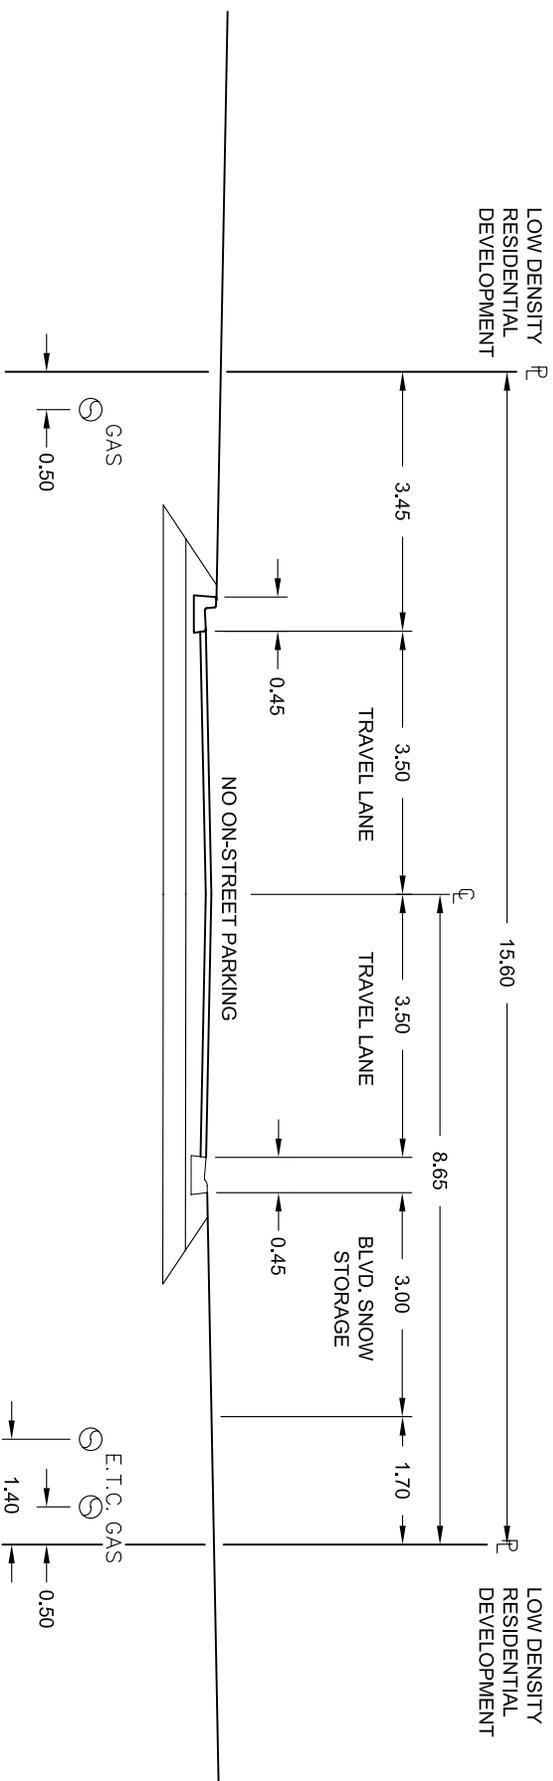

- LEGEND**
- ⊖ E.T.C. { ELECTRICAL
  - ⊖ TELEPHONE
  - ⊖ CABLE T.V.
  - ⊖ ROAD CENTRELINE
  - ⊖ PROPERTY LINE
  - ⊖ ROLLOVER CURB
  - ⊖ BARRIER CURB

- NOTES**
1. THE CITY ENGINEER MAY REQUIRE SPECIAL PROVISIONS FOR CUT AND FILL SLOPES
  2. ALL UTILITIES SHALL BE INSTALLED TO ACCOMMODATE ULTIMATE ROAD AND DRIVEWAY LOCATIONS
  3. ALL DIMENSIONS IN METRES UNLESS OTHERWISE NOTED.